


BUILDING AREA				
UNIT A, B	FINISHED	UNFINISHED	TOTAL	
	MAIN FLOOR	544 S.F.	64 S.F.	608 S.F.
	UPPER FLOOR	514 S.F.	-	514 S.F.
UNIT TOTAL :		1,058 S.F.	64 S.F.	1,122 S.F.
UNIT C	FINISHED	UNFINISHED	TOTAL	
	MAIN FLOOR	562 S.F.	64 S.F.	626 S.F.
	UPPER FLOOR	514 S.F.	-	514 S.F.
UNIT TOTAL :		1,076S.F.	64 S.F.	1,140 S.F.
NOTES: UNFINISHED INCLUDES STORAGE & MECH S.F. IS APPROX & SUBJECT TO CHANGE				

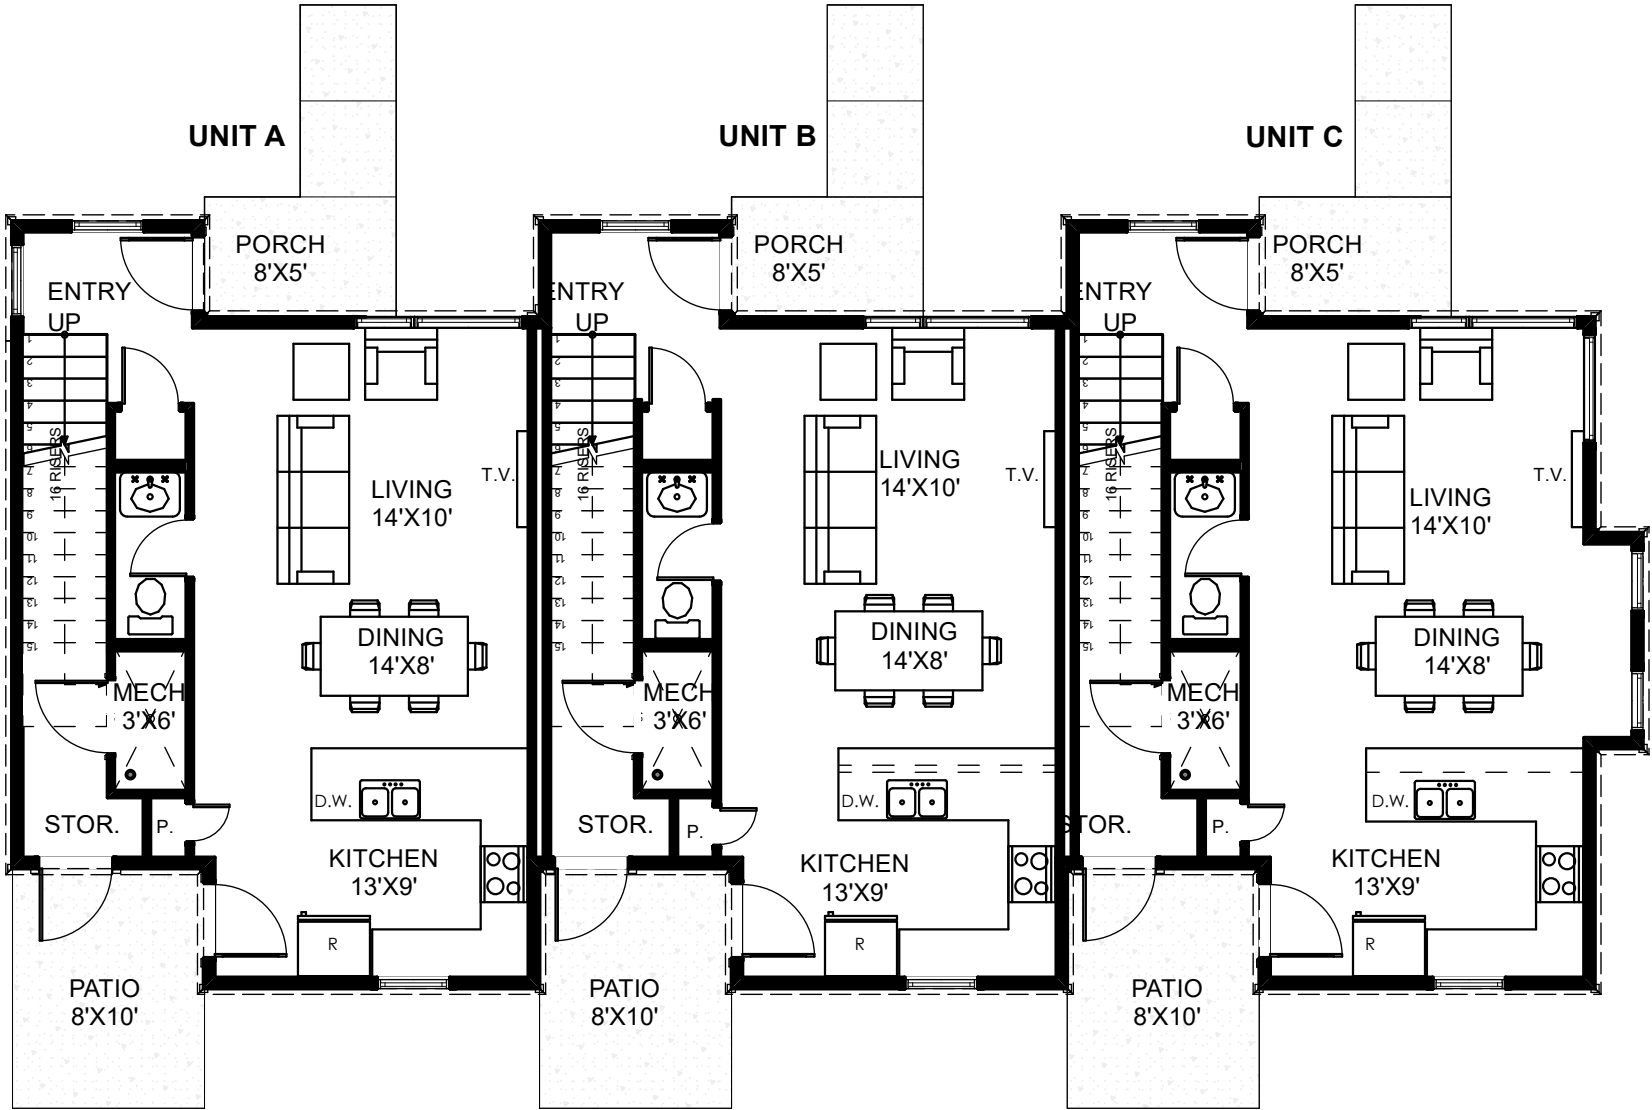

1

A-1

MAIN FLOOR PLAN

TH BUILDING:14, 15

NOTES:


TYPICAL FLOOR PLAN FOR PRESENTATION PUPOSES ONLY. FLOOR PLANS, SQUAREFOOTAGE, KITCHEN AND BATH LAYOUTS AND WINDOWS ARE SUBJECT TO CHANGE. SQUARE FOOTAGE IS APPROXIMATE AND SUBJECT TO CHANGE

0

4'

8'

16'

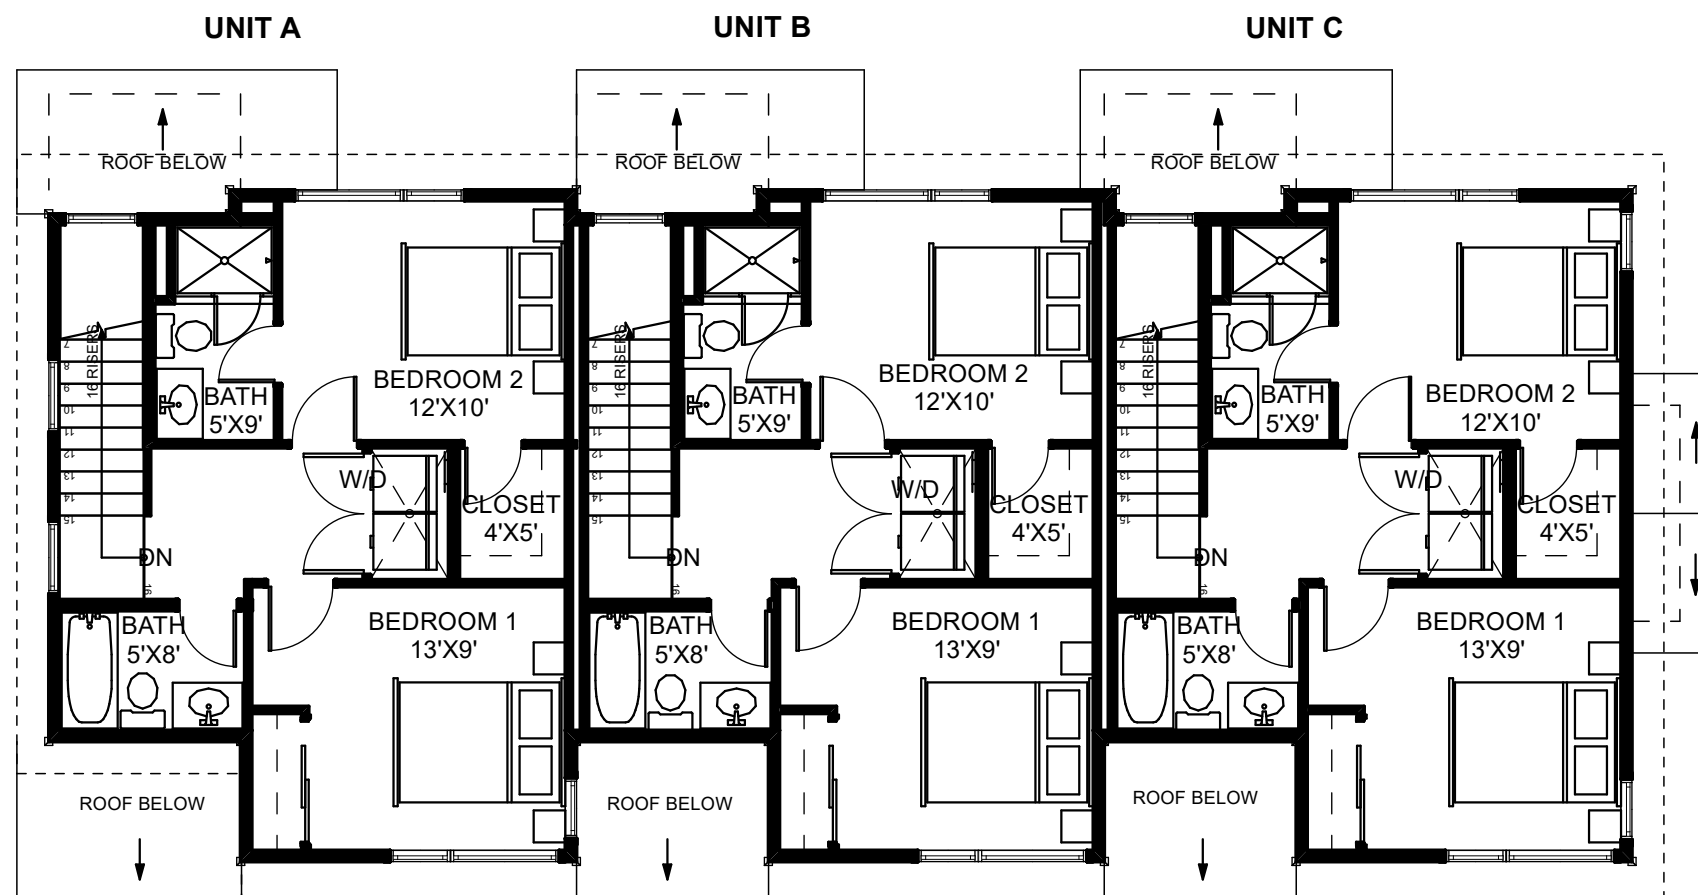

1
A-2

UPPER FLOOR PLAN

TH BUILDING: 14, 15

NOTES:
TYPICAL FLOOR PLAN FOR PRESENTATION PUPOSES ONLY. FLOOR PLANS, SQUAREFOOTAGE, KITCHEN AND BATH LAYOUTS AND WINDOWS ARE SUBJECT TO CHANGE. SQUARE FOOTAGE IS APPROXIMATE AND SUBJECT TO CHANGE

0 4' 8' 16'



ARAPAHOE
ARCHITECTS, P.C.
P.O. BOX 4780
BRECKENRIDGE, CO 80424
(719) 433-8474
Fax: 433-8475

COPYRIGHT
REUSE OR REPRODUCTION
OF THIS DOCUMENT IS NOT
PERMITTED WITHOUT
WRITTEN PERMISSION OF
ARAPAHOE ARCHITECTS, P.C.

SMITH RANCH- PHASE II


3 UNIT TOWNHOME (W/NO GARAGE)
SILVERTHORNE, COLORADO

UPPER
FLOOR
PLAN

JOB: 1725
DR BY: AT
DATE: 9/24/2019

A-2

BUILDING AREA			
UNIT A	FINISHED	UNFINISHED	TOTAL
MAIN FLOOR	614 S.F.	345 S.F.	959 S.F.
UPPER FLOOR	690 S.F.	-	690 S.F.
UNIT TOTAL :	1,304 S.F.	345 S.F.	1,649 S.F.
UNIT B	FINISHED	UNFINISHED	TOTAL
MAIN FLOOR	544 S.F.	64 S.F.	608 S.F.
UPPER FLOOR	514 S.F.	-	514 S.F.
UNIT TOTAL :	1,058 S.F.	64 S.F.	1,122 S.F.
UNIT C	FINISHED	UNFINISHED	TOTAL
MAIN FLOOR	565 S.F.	64 S.F.	629 S.F.
UPPER FLOOR	514 S.F.	-	514 S.F.
UNIT TOTAL :	1,079 S.F.	64 S.F.	1,143 S.F.
NOTES: UNFINISHED INCLUDES GARAGE, STORAGE & MECH S.F. IS APPROX & SUBJECT TO CHANGE			

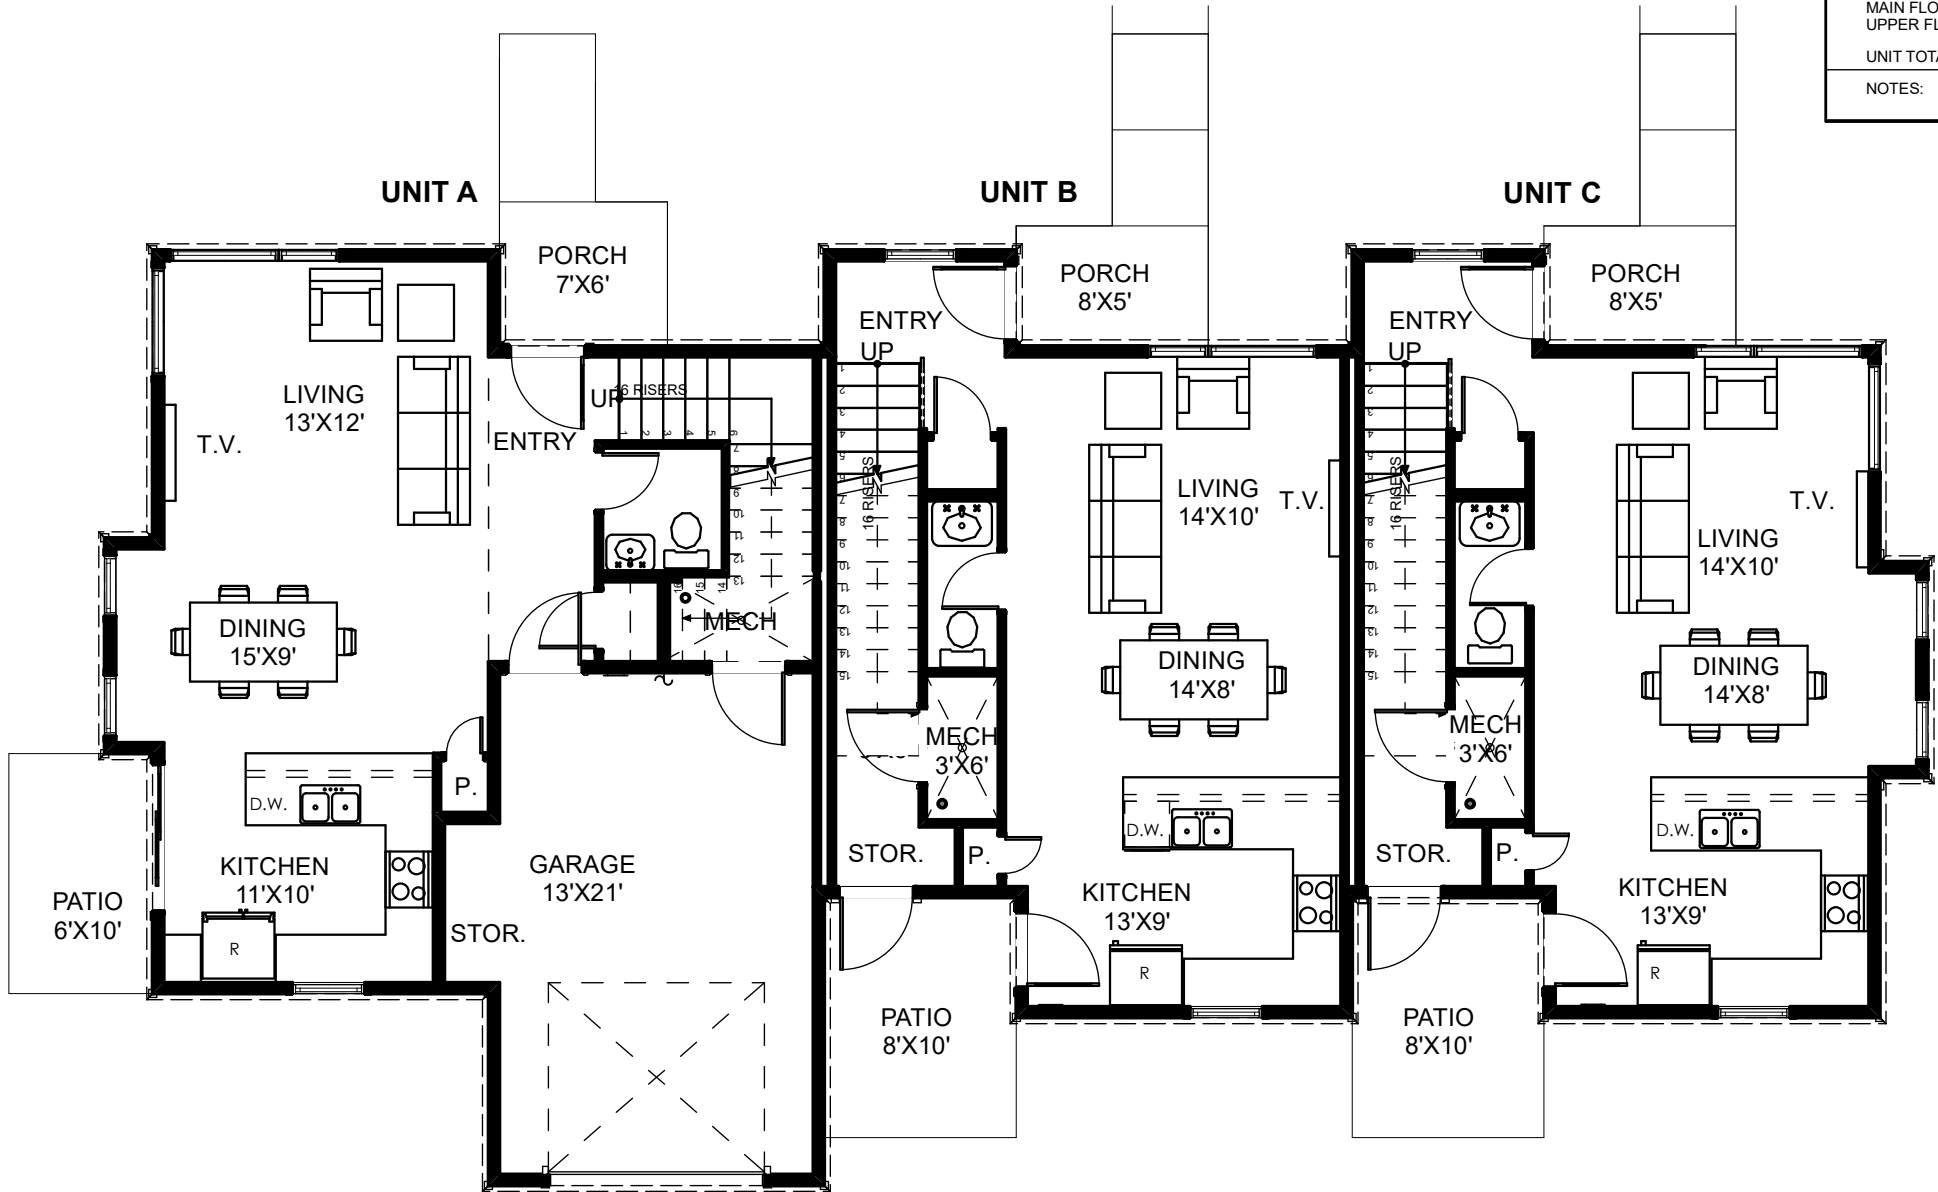


1


A-1

MAIN FLOOR PLAN

TH BUILDING:17, 18, 19

NOTES:
 TYPICAL FLOOR PLAN FOR PRESENTATION PUPOSES ONLY. FLOOR PLANS, SQUAREFOOTAGE, KITCHEN AND BATH LAYOUTS AND WINDOWS ARE SUBJECT TO CHANGE. SQUARE FOOTAGE IS APPROXIMATE AND SUBJECT TO CHANGE

 


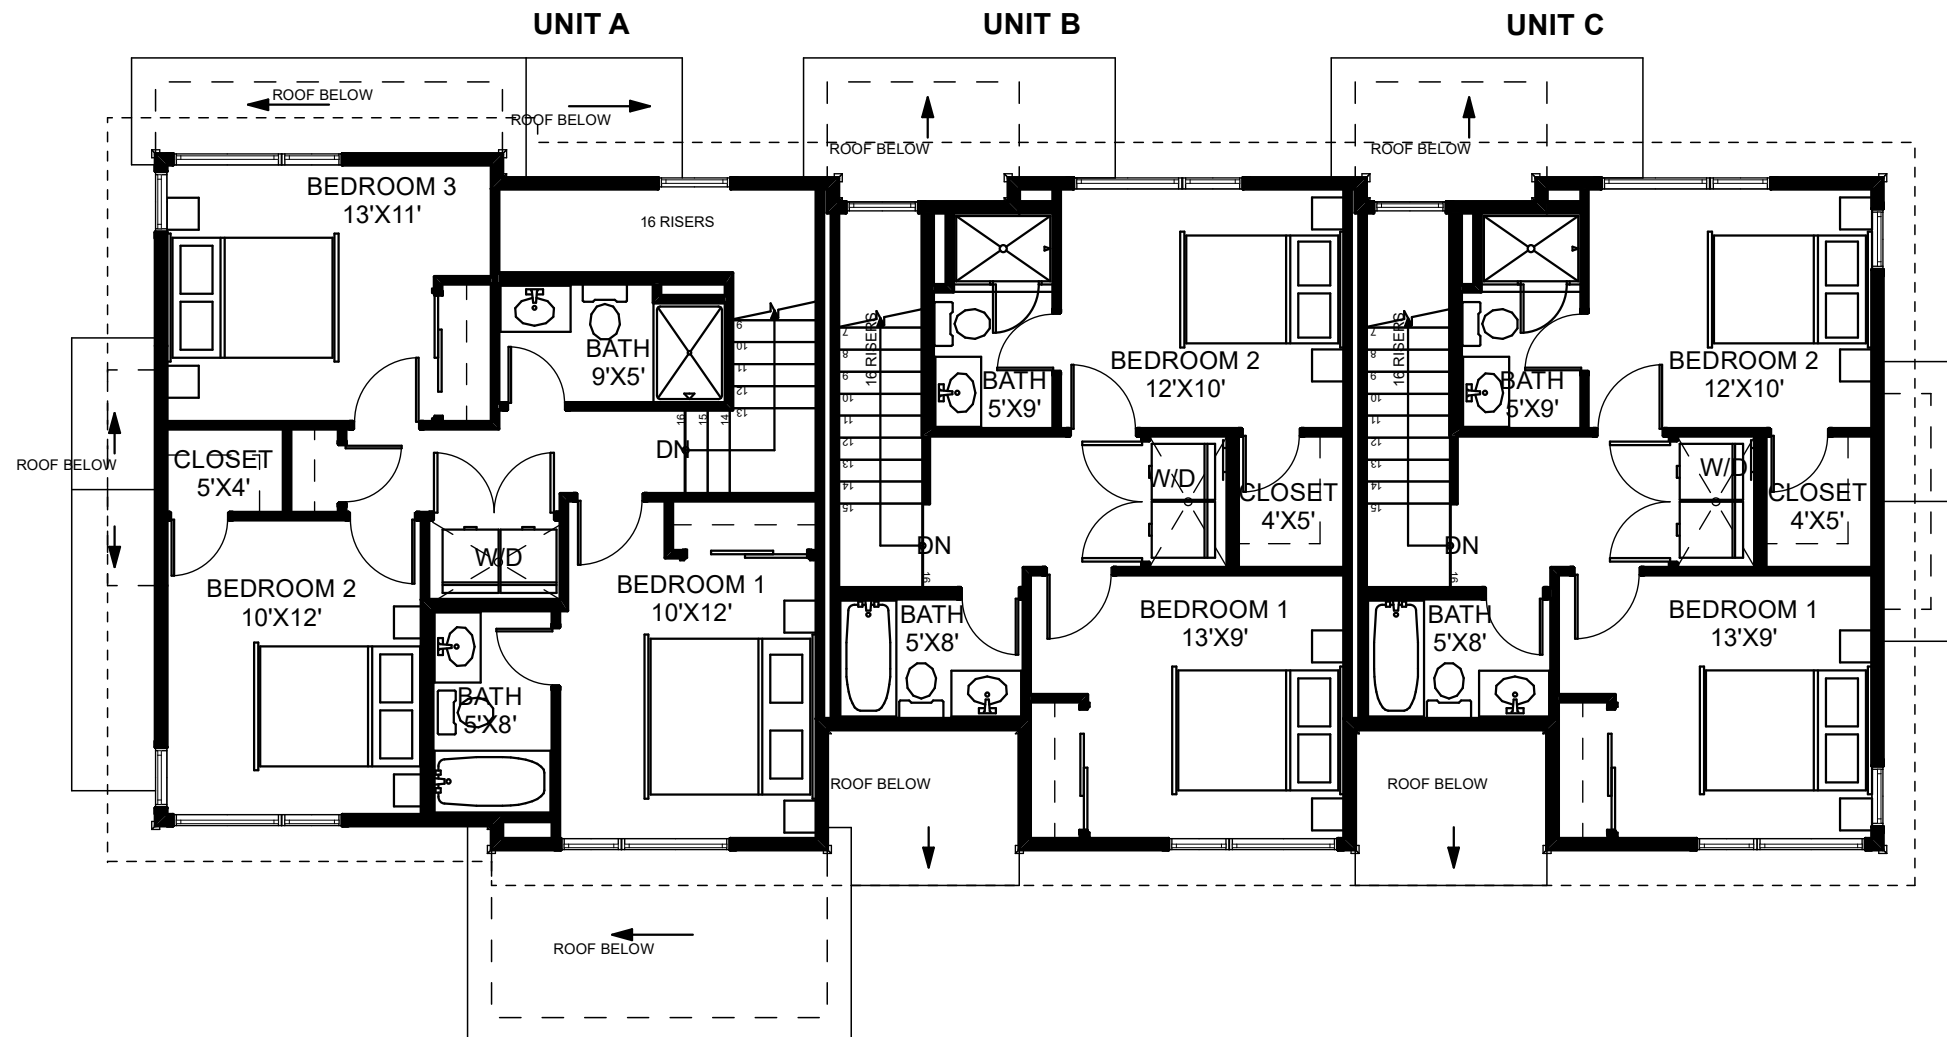

1
A-2 UPPER FLOOR PLAN

TH BUILDING: 17, 18, 19

NOTES:
TYPICAL FLOOR PLAN FOR PRESENTATION PURPOSES ONLY. FLOOR PLANS, SQUAREFOOTAGE, KITCHEN AND BATH LAYOUTS AND WINDOWS ARE SUBJECT TO CHANGE. SQUARE FOOTAGE IS APPROXIMATE AND SUBJECT TO CHANGE

 

ARAPAHOE
ARCHITECTS, P.C.
P.O. BOX 4780
BRECKENRIDGE, CO 80424
(773) 433-8474
fax: 433-8475

© COPYRIGHT
REUSE OR REPRODUCTION
OF THIS DOCUMENT IS NOT
PERMITTED WITHOUT
WRITTEN PERMISSION OF
ARAPAHOE ARCHITECTS, P.C.

SMITH RANCH- PHASE II


3 UNIT TOWNHOME (W/GARAGE)
SILVERTHORNE, COLORADO

UPPER
FLOOR
PLAN

JOB: 1725
DR BY: AT
DATE: 9/24/2019


A-2

BUILDING AREA				
UNIT A, D	FINISHED	UNFINISHED	TOTAL	
	MAIN FLOOR	614 S.F.	345 S.F.	959 S.F.
	UPPER FLOOR	690 S.F.	-	690 S.F.
UNIT TOTAL :		1,304 S.F.	345 S.F.	1,649 S.F.
UNIT B, C	FINISHED	UNFINISHED	TOTAL	
	MAIN FLOOR	544 S.F.	64 S.F.	608 S.F.
	UPPER FLOOR	514 S.F.	-	514 S.F.
UNIT TOTAL :		1,058 S.F.	64 S.F.	1,122 S.F.
NOTES: UNFINISHED INCLUDES GARAGE, STORAGE & MECH S.F. IS APPROX & SUBJECT TO CHANGE				

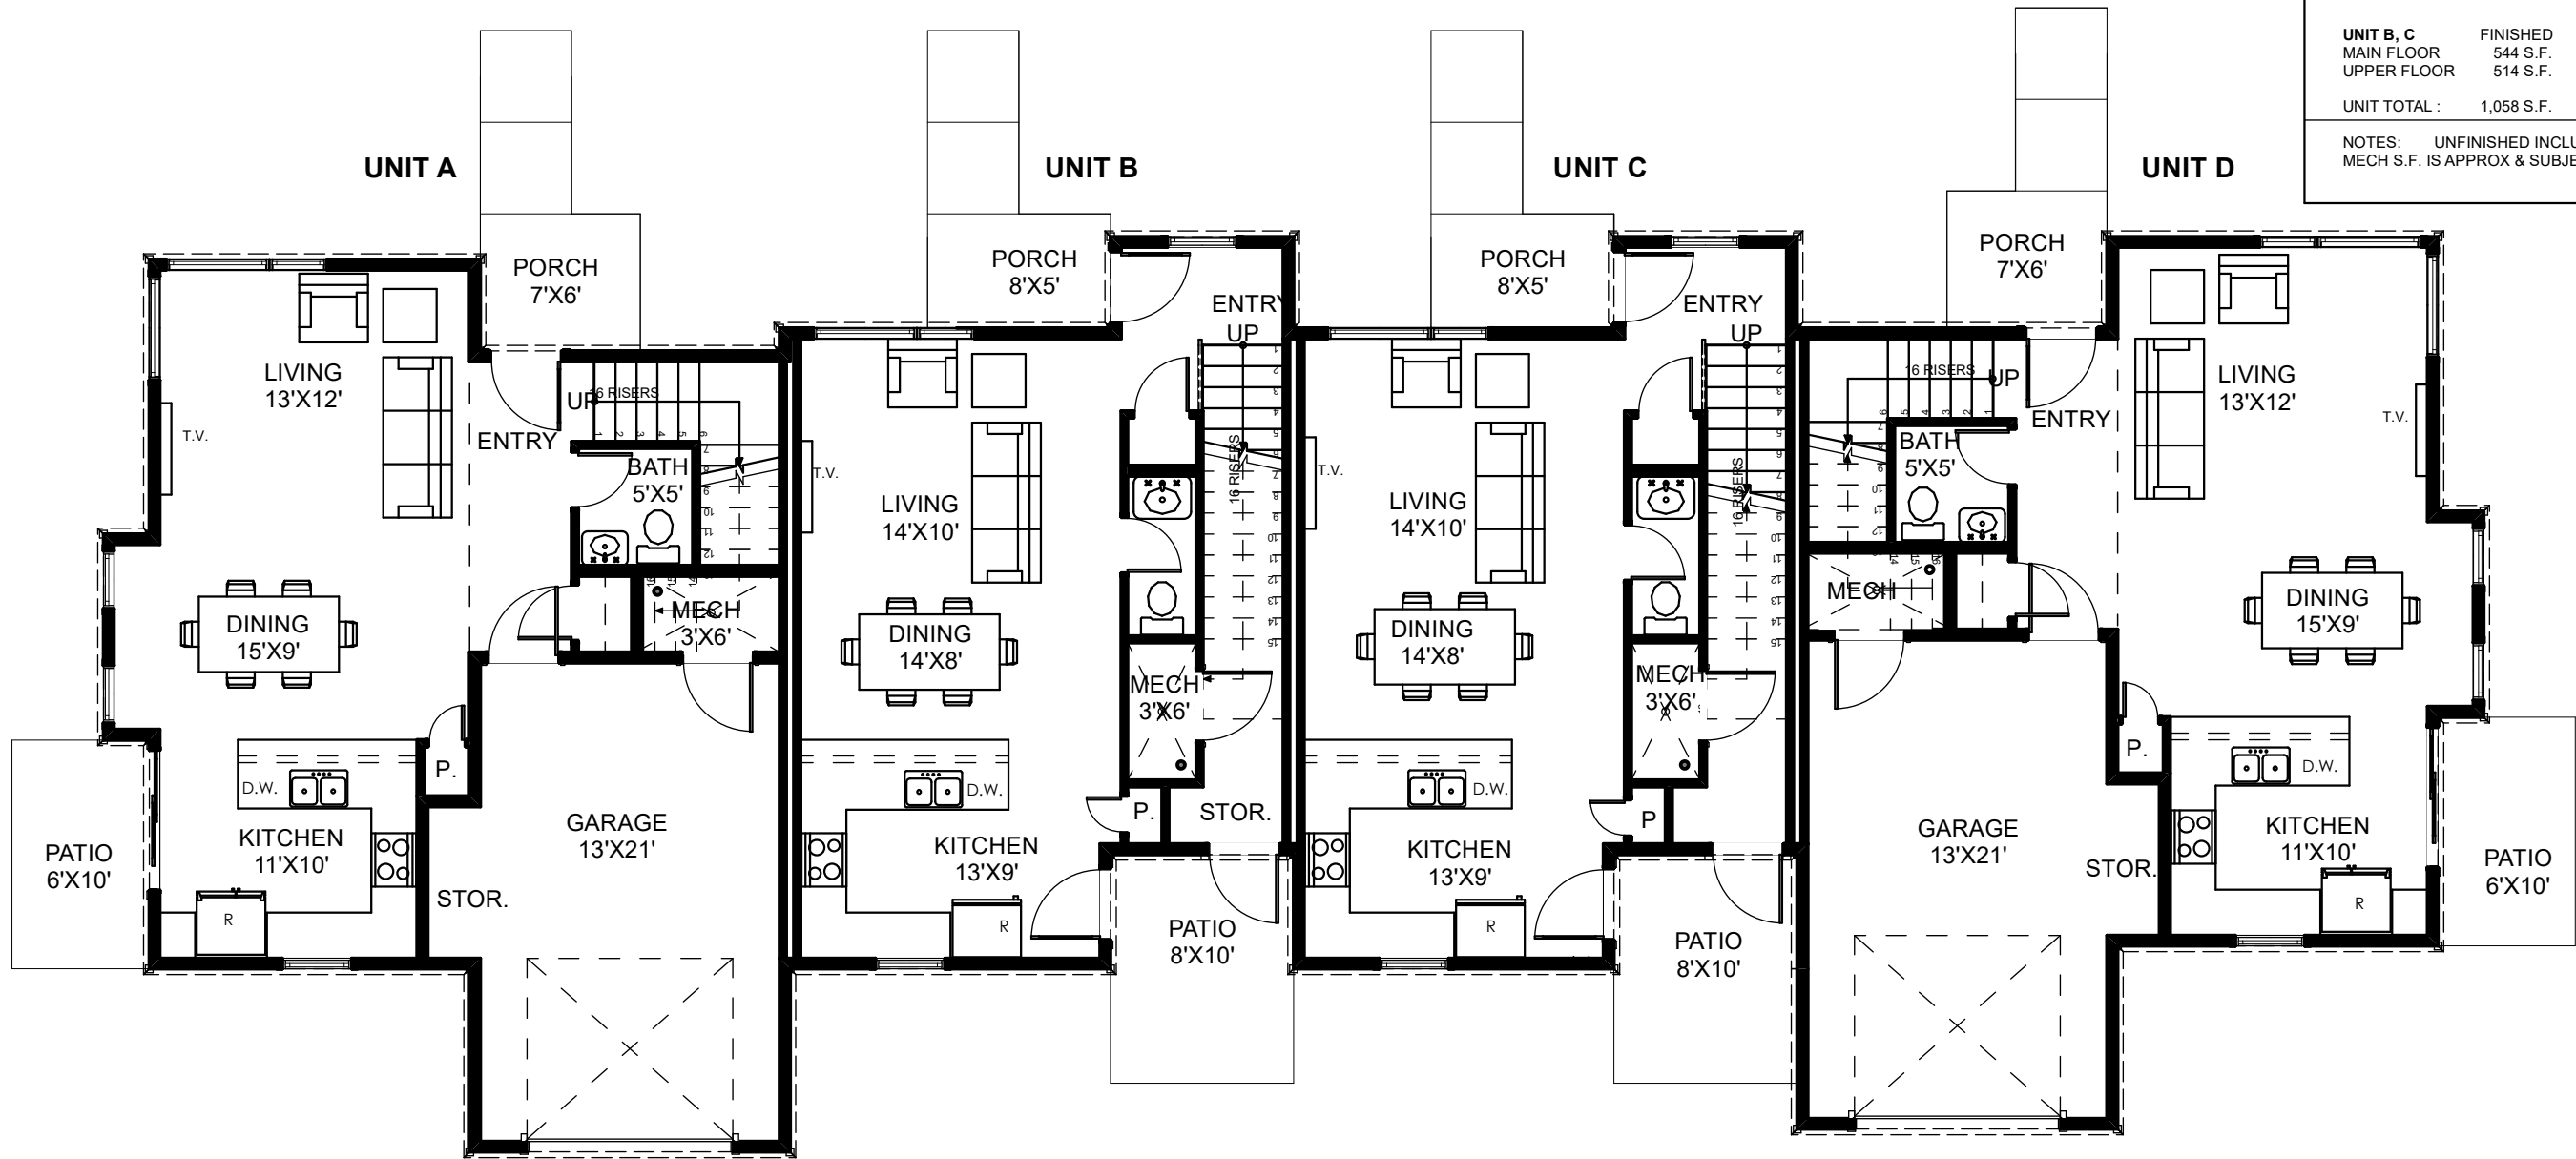


TH BUILDING: 16

NOTES:
TYPICAL FLOOR PLAN FOR
PRESENTATION PUPOSES ONLY. FLOOR
PLANS, SQUAREFOOTAGE, KITCHEN
AND BATH LAYOUTS AND WINDOWS ARE
SUBJECT TO CHANGE. SQUARE
FOOTAGE IS APPROXIMATE AND
SUBJECT TO CHANGE

 

1
A-1
MAIN FLOOR PLAN

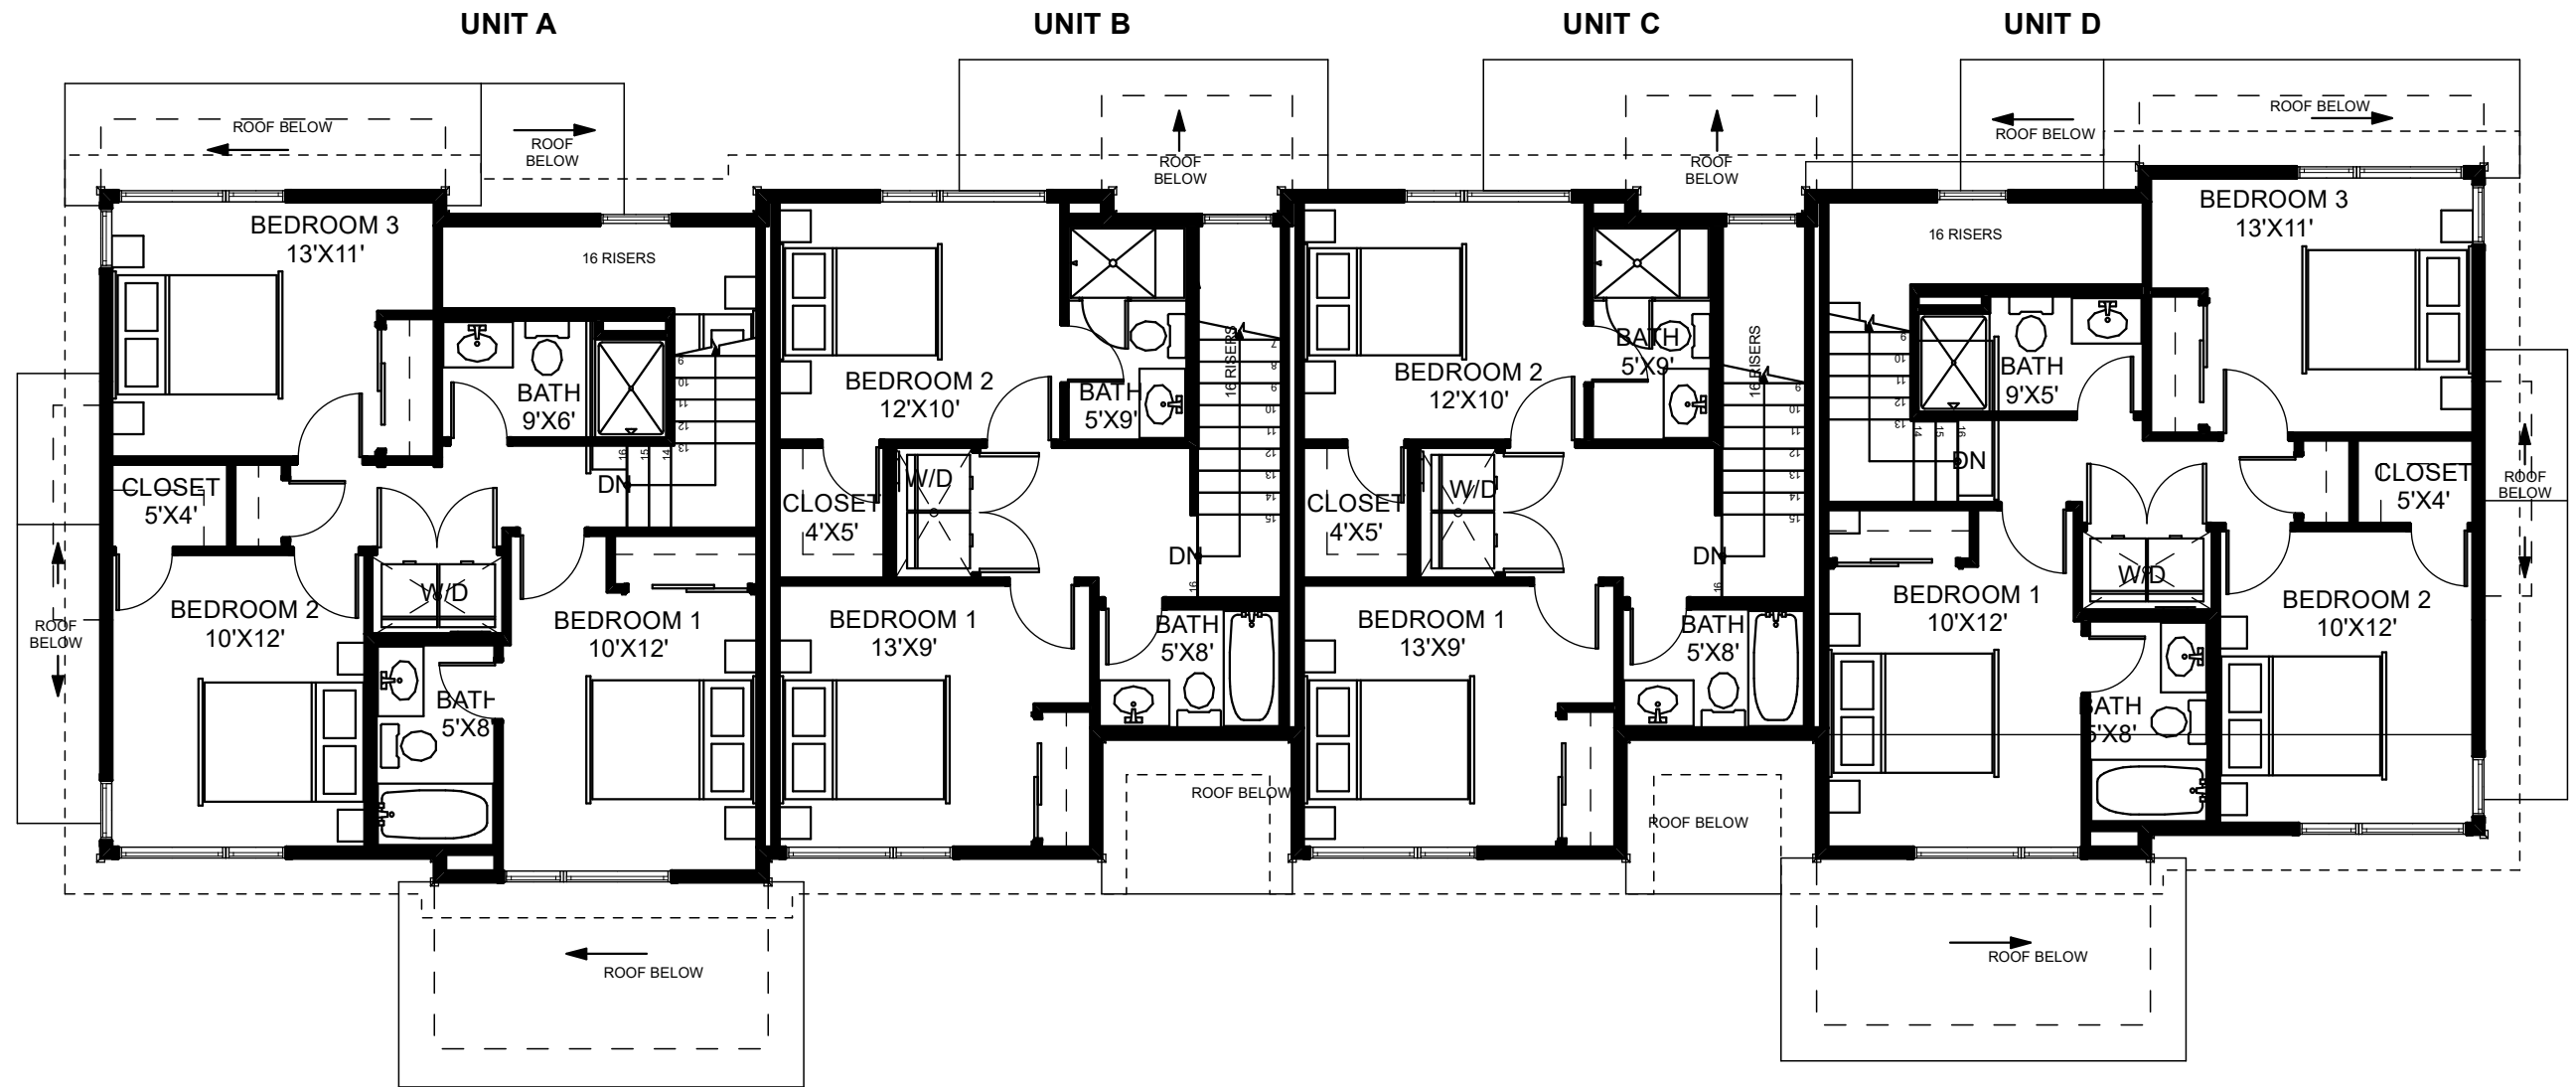


TH BUILDING: 16

NOTES:
TYPICAL FLOOR PLAN FOR PRESENTATION PUPOSES ONLY. FLOOR PLANS, SQUAREFOOTAGE, KITCHEN AND BATH LAYOUTS AND WINDOWS ARE SUBJECT TO CHANGE. SQUARE FOOTAGE IS APPROXIMATE AND SUBJECT TO CHANGE



1
A-2
UPPER FLOOR PLAN

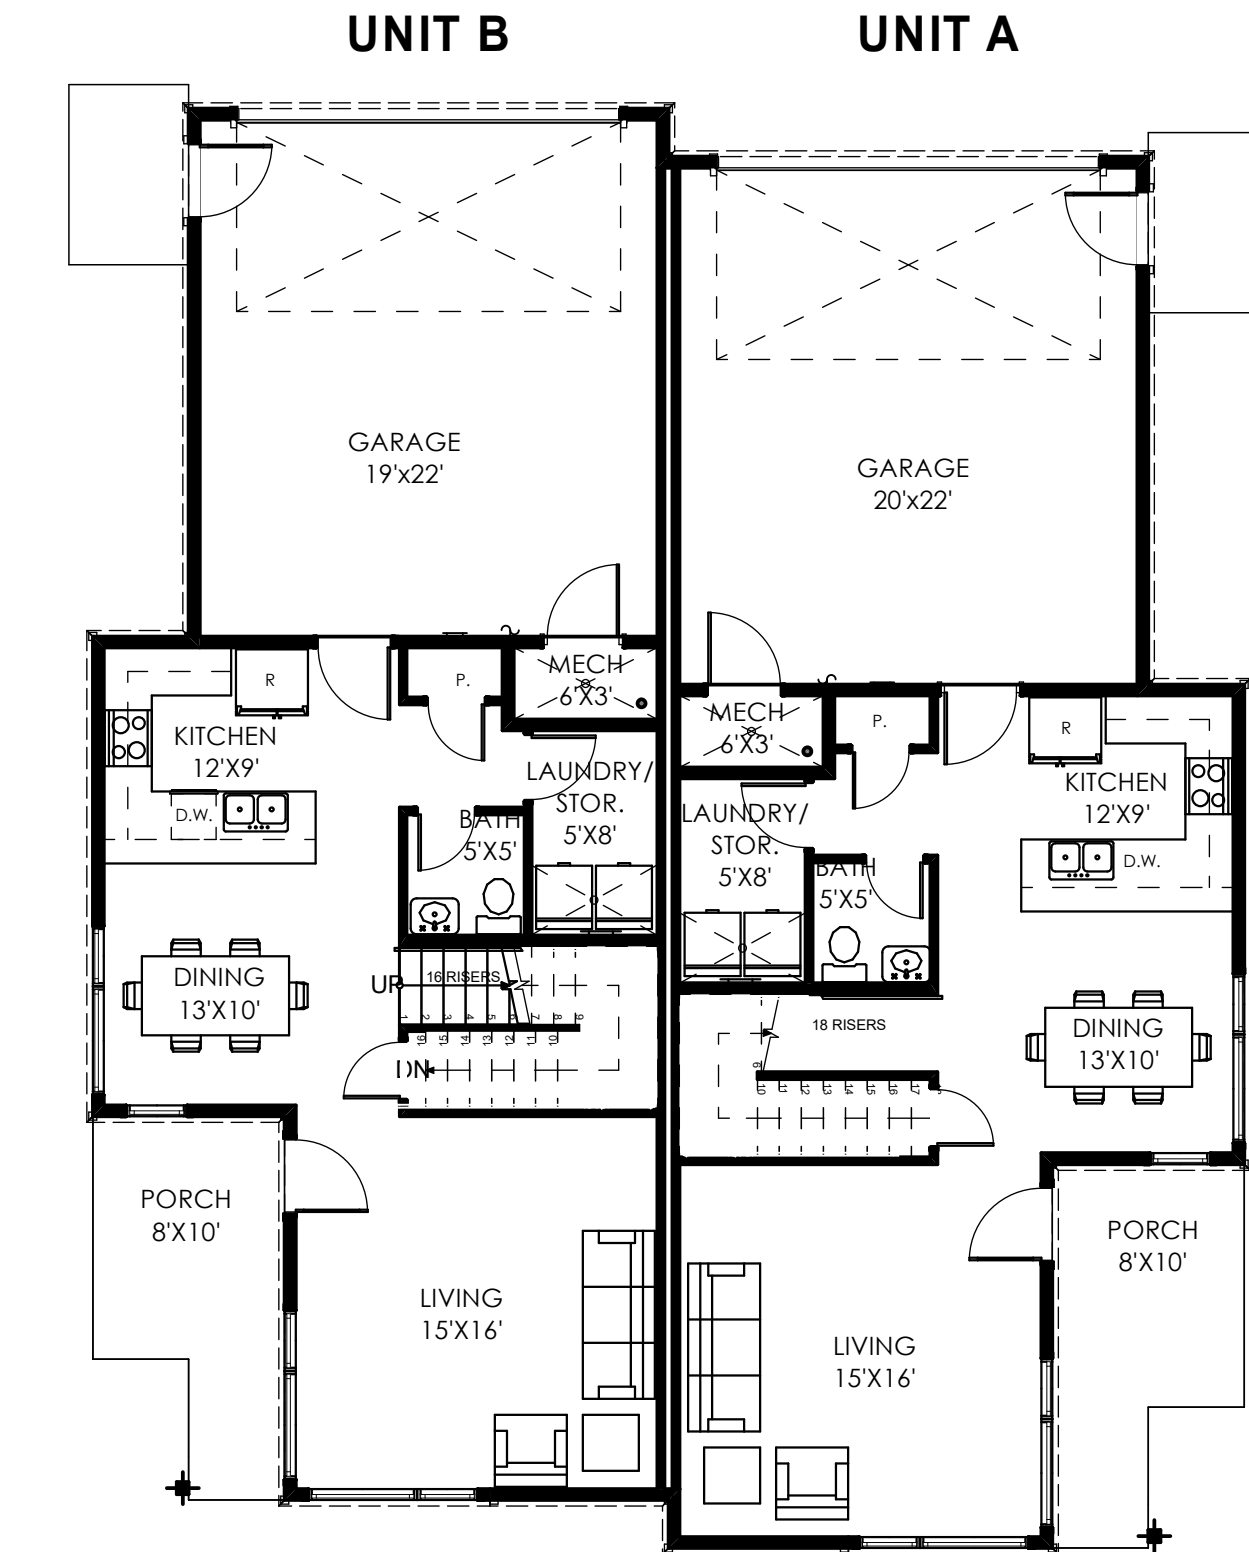

BUILDING AREA			
UNIT A	FINISHED	UNFINISHED	TOTAL
MAIN FLOOR	714 S.F.	462 S.F.	1176 S.F.
UPPER FLOOR	664 S.F.	-	664 S.F.
UNIT TOTAL :	1,378 S.F.	462 S.F.	1,840 S.F.
UNIT B	FINISHED	UNFINISHED	TOTAL
MAIN FLOOR	714 S.F.	462 S.F.	1176 S.F.
UPPER FLOOR	664 S.F.	-	664 S.F.
UNIT TOTAL :	1,378 S.F.	462 S.F.	1,840 S.F.
NOTES: UNFINISHED INCLUDES GARAGE & MECH SF IS APPROX. SUBJECT TO CHANGE			

1
A-1


MAIN FLOOR PLAN

SCALE: 1/8" = 1'-0"

BUILDING: 1, 3, 11, (FUTURE 9)

NOTES:
TYPICAL FLOOR PLAN FOR PRESENTATION PUPOSES ONLY. FLOOR PLANS, SQUAREFOOTAGE, KITCHEN AND BATH LAYOUTS AND WINDOWS ARE SUBJECT TO CHANGE. SQUARE FOOTAGE IS APPROXIMATE AND SUBJECT TO CHANGE

0 4' 8' 16'

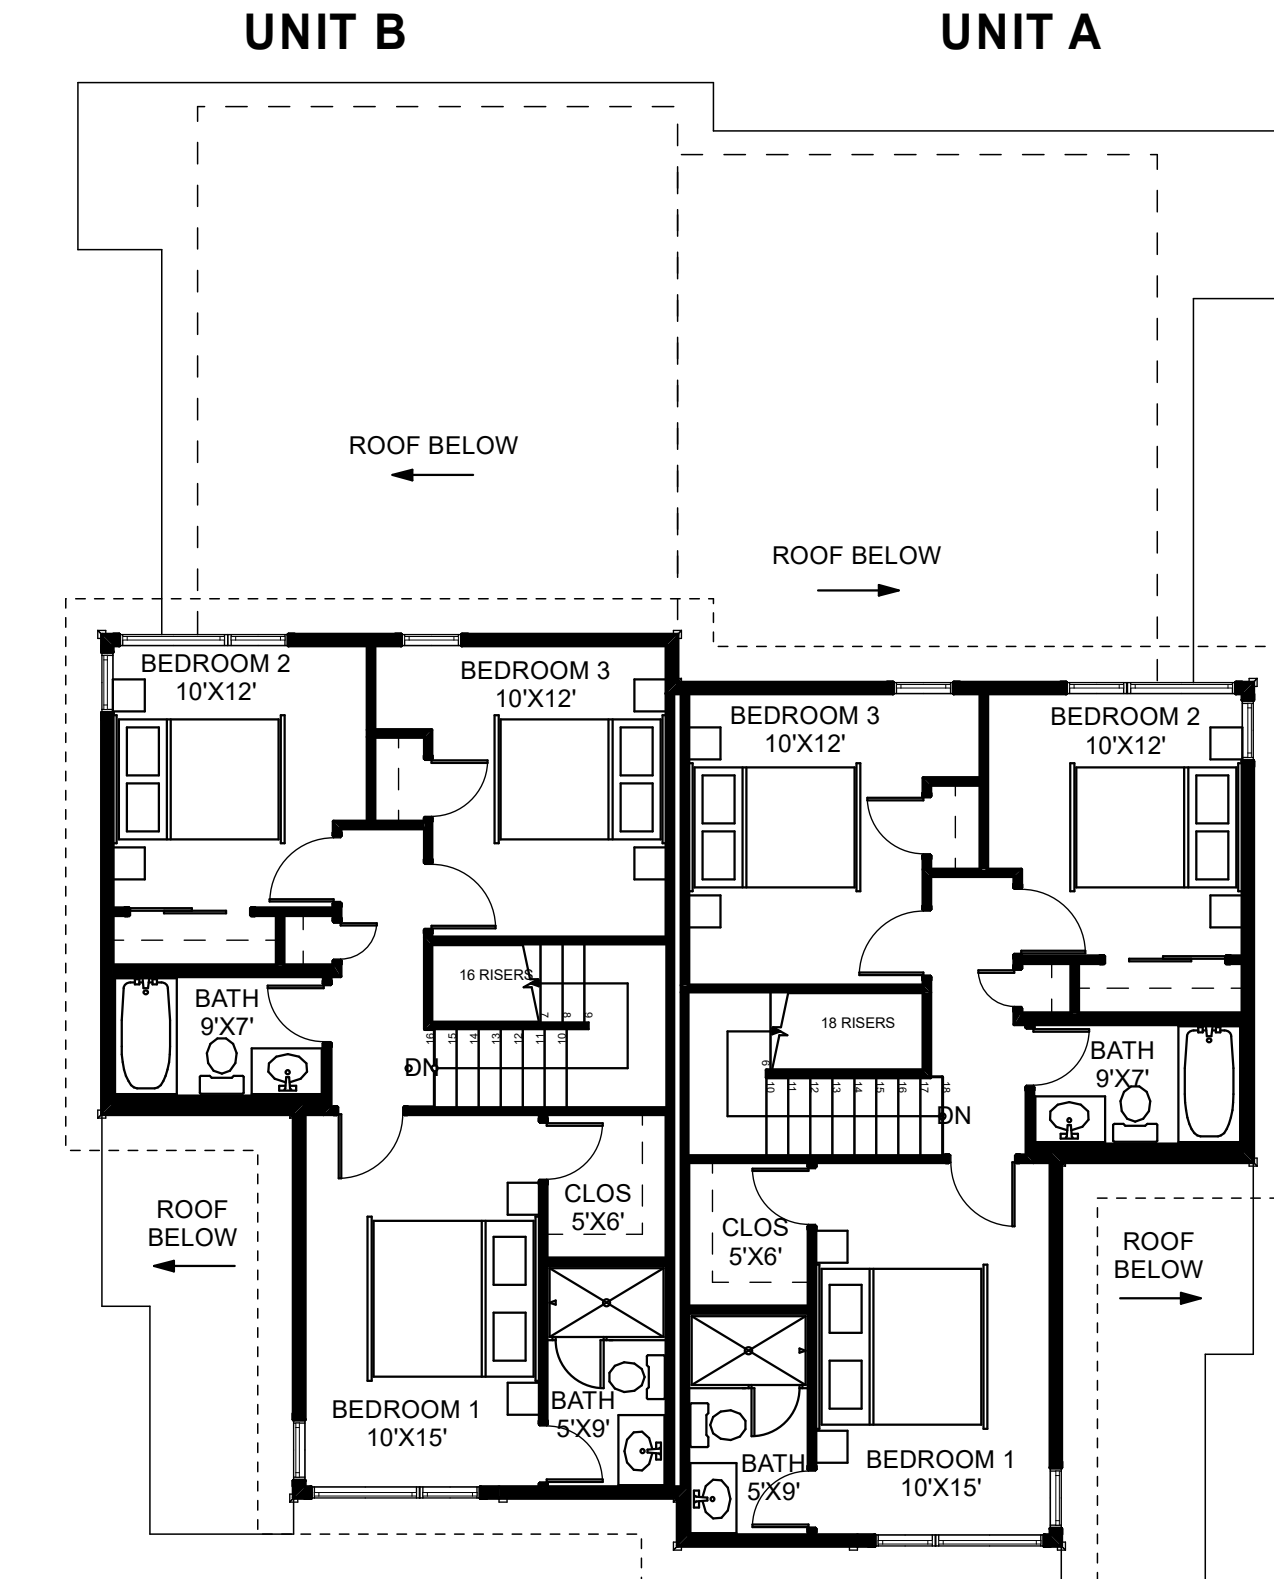

1
A-2

UPPER FLOOR PLAN


SCALE: 1/8" = 1'-0"

BUILDING: 1, 3, 11, (FUTURE 9)

NOTES:
TYPICAL FLOOR PLAN FOR PRESENTATION PUPOSES ONLY. FLOOR PLANS, SQUAREFOOTAGE, KITCHEN AND BATH LAYOUTS AND WINDOWS ARE SUBJECT TO CHANGE. SQUARE FOOTAGE IS APPROXIMATE AND SUBJECT TO CHANGE



BUILDING AREA			
UNIT A	FINISHED	UNFINISHED	TOTAL
MAIN FLOOR	643 S.F.	452 S.F.	1,095 S.F.
UPPER FLOOR	696 S.F.	-	696 S.F.
UNIT TOTAL :	1,339 S.F.	452 S.F.	1,791 S.F.
UNIT B	FINISHED	UNFINISHED	TOTAL
MAIN FLOOR	643 S.F.	452 S.F.	1,095 S.F.
UPPER FLOOR	668 S.F.	-	668 S.F.
UNIT TOTAL :	1,311 S.F.	452 S.F.	1,763 S.F.
NOTES: UNFINISHED INCLUDES STORAGE & MECH S.F IS APPROX & SUBJECT TO CHANGE			

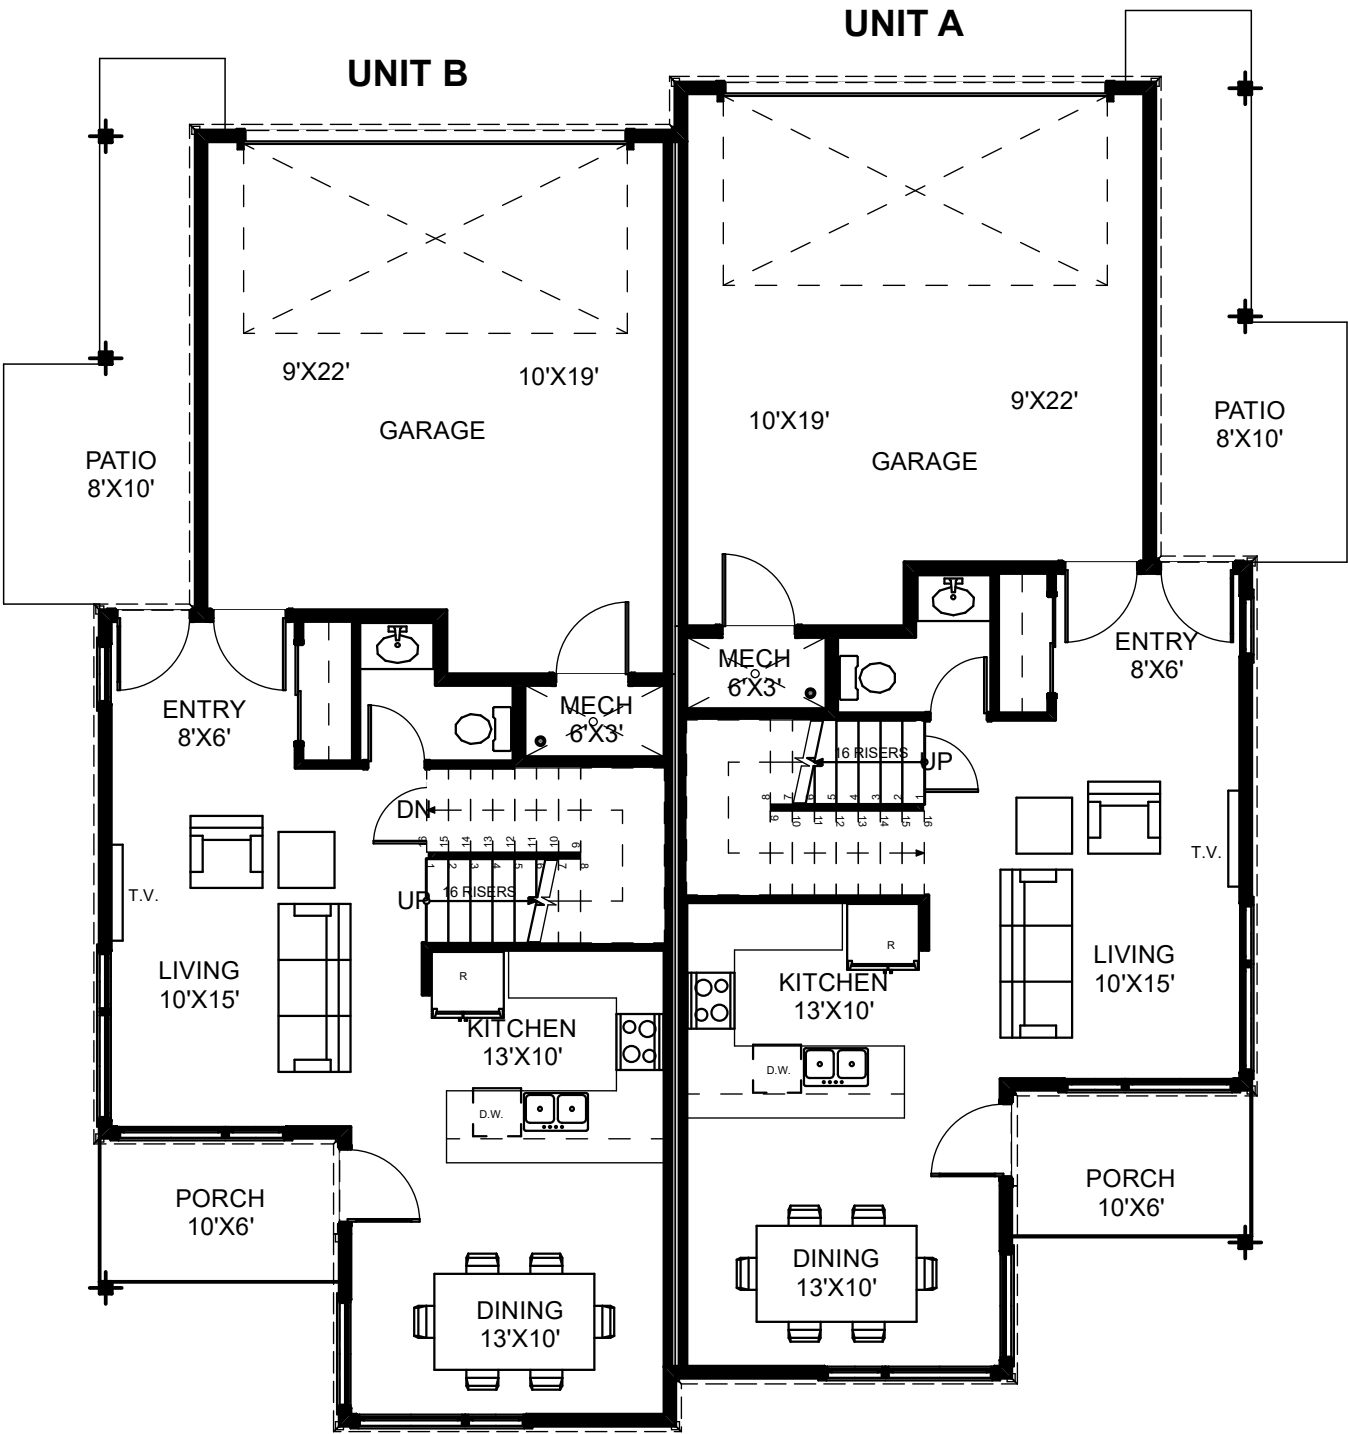


1


A-1

MAIN FLOOR PLAN

BUILDING: 2, 4, 10, 12

NOTES:
TYPICAL FLOOR PLAN FOR PRESENTATION PUPOSES ONLY. FLOOR PLANS, SQUAREFOOTAGE, KITCHEN AND BATH LAYOUTS AND WINDOWS ARE SUBJECT TO CHANGE. SQUARE FOOTAGE IS APPROXIMATE AND SUBJECT TO CHANGE

 

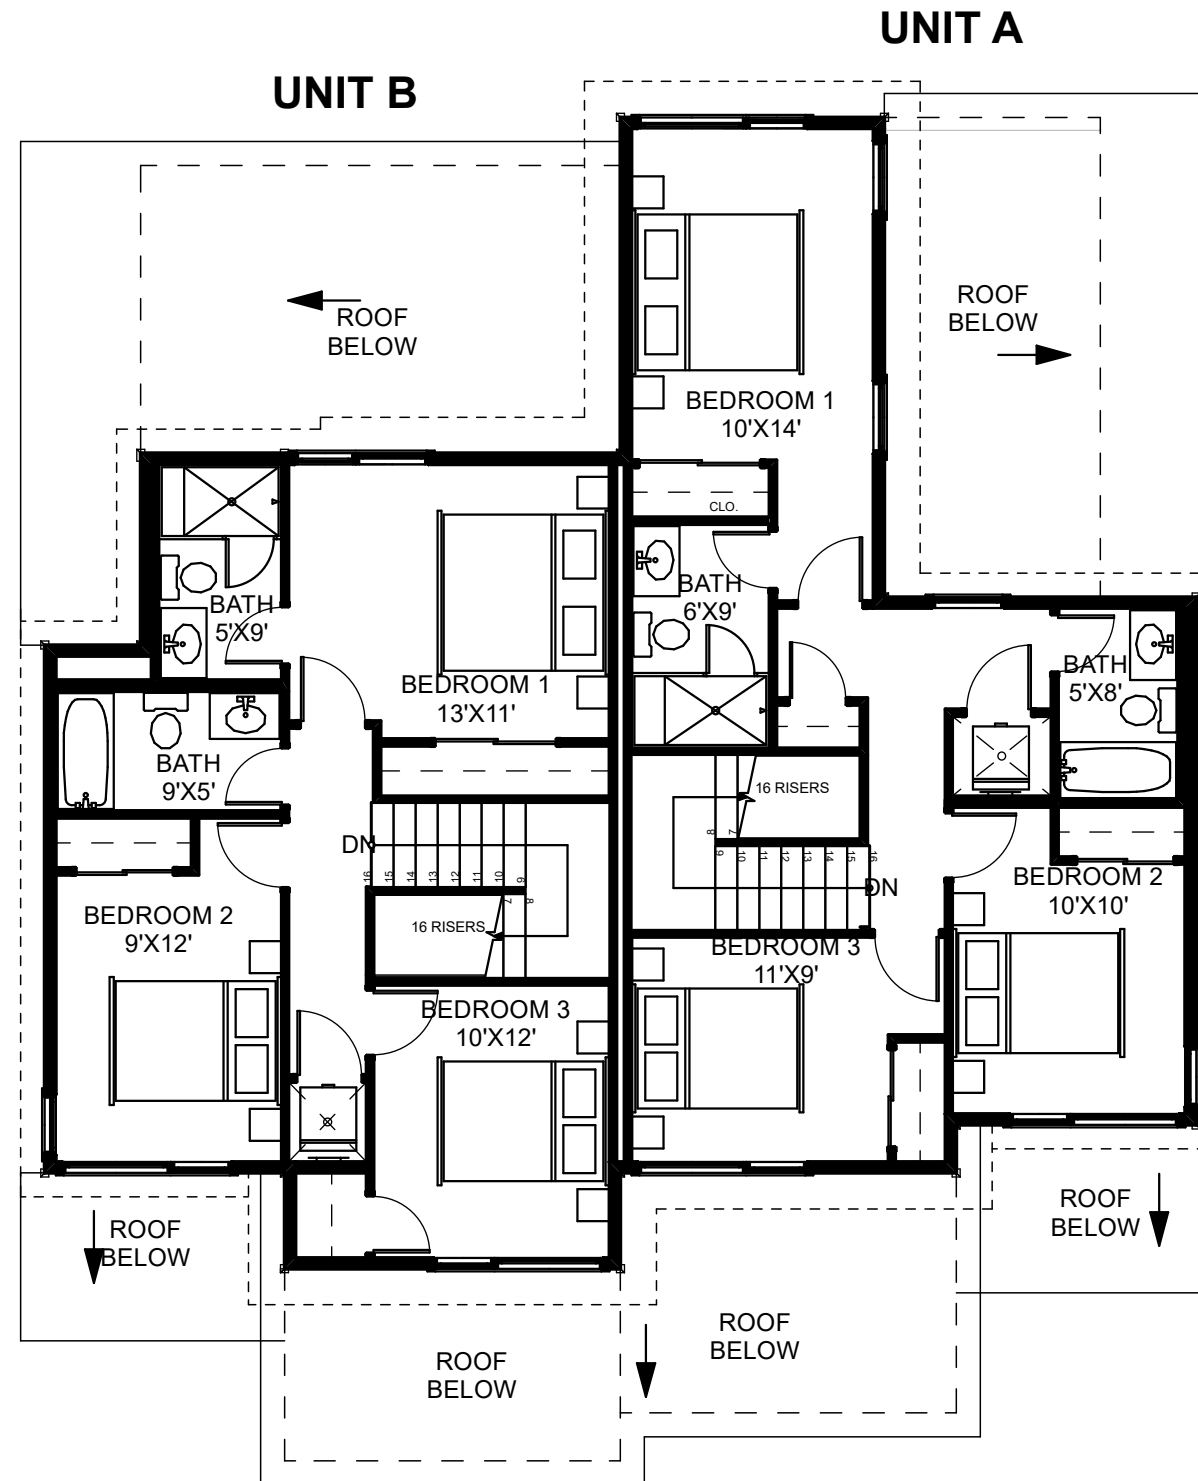


1
A-2

UPPER FLOOR PLAN

BUILDING: 2, 4, 10, 12

NOTES:
TYPICAL FLOOR PLAN FOR
PRESENTATION PUPOSES ONLY. FLOOR
PLANS, SQUAREFOOTAGE, KITCHEN
AND BATH LAYOUTS AND WINDOWS ARE
SUBJECT TO CHANGE. SQUARE
FOOTAGE IS APPROXIMATE AND
SUBJECT TO CHANGE

 

ARAPAHOE
ARCHITECTS, P.C.
P.O. BOX 4780
BROOKRIDGE, CO 80424
(303) 453-8474
fax: 453-8475

© COPYRIGHT
REUSE OR REPRODUCTION
OF THIS DOCUMENT IS NOT
PERMITTED WITHOUT
WRITTEN PERMISSION OF
ARAPAHOE ARCHITECTS, P.C.

SMITH RANCH- PHASE III

DUPLEX B

SILVERTHORNE, COLORADO

UPPER
FLOOR
PLAN


JOB: 1725
DR BY: AT
DATE: 9/24/2019

A-2

BUILDING AREA

UNIT	FINISHED	UNFINISHED	TOTAL
MAIN FLOOR	698 S.F.	467 S.F.	1,165 S.F.
UPPER FLOOR	648 S.F.	-	648 S.F.
UNIT TOTAL :	1,346 S.F.	467 S.F.	1,813 S.F.


NOTES: UNFINISHED INCLUDES GARAGE & MECH
SF IS APPROX. & SUBJECT TO CHANGE

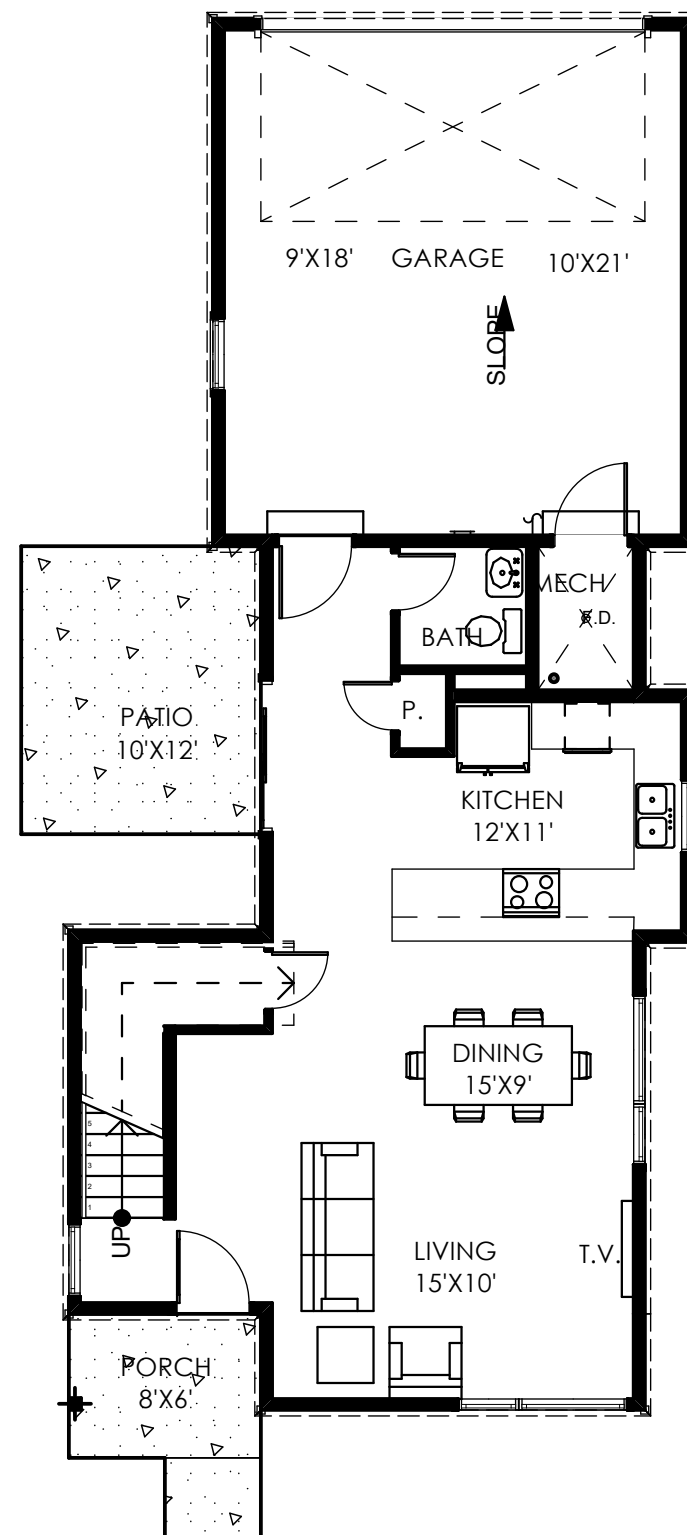

MAIN FLOOR PLAN

BUILDING: 6, 8

NOTES:
TYPICAL FLOOR PLAN FOR
PRESENTATION PUPOSES ONLY. FLOOR
PLANS, SQUAREFOOTAGE, KITCHEN
AND BATH LAYOUTS AND WINDOWS ARE
SUBJECT TO CHANGE. SQUARE
FOOTAGE IS APPROXIMATE AND
SUBJECT TO CHANGE

 

ARAPAHOE
ARCHITECTS, P.C.
P.O. BOX 4780
BRECKENRIDGE, CO 80424
(719) 433-8474
Fax: 433-8475


C COPYRIGHT
REUSE OR REPRODUCTION
OF THIS DOCUMENT IS NOT
PERMITTED WITHOUT
WRITTEN PERMISSION OF
ARAPAHOE ARCHITECTS, P.C.

SMITH RANCH- PHASE III
SINGLE FAMILY B
SILVERTHORNE, COLORADO

MAIN
FLOOR
PLANS

JOB: 1725
DR BY: AT
DATE: 9/24/2019

A-1

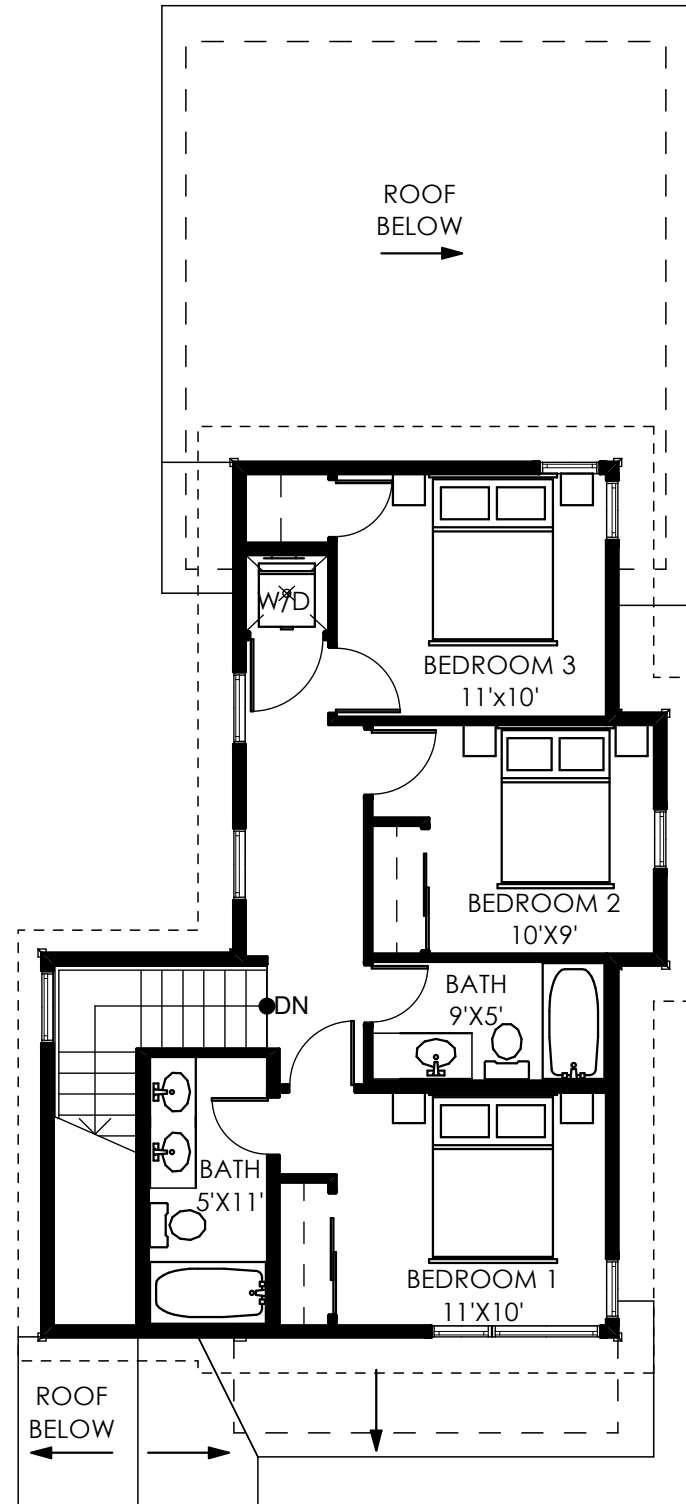


1
A-2


UPPER FLOOR PLAN

BUILDING: 6, 8

NOTES:
TYPICAL FLOOR PLAN FOR
PRESENTATION PUPOSES ONLY. FLOOR
PLANS, SQUAREFOOTAGE, KITCHEN
AND BATH LAYOUTS AND WINDOWS ARE
SUBJECT TO CHANGE. SQUARE
FOOTAGE IS APPROXIMATE AND
SUBJECT TO CHANGE

 


BUILDING AREA			
UNIT	FINISHED	UNFINISHED	TOTAL
MAIN FLOOR	957 S.F.	442 S.F.	1,399 S.F.
UPPER FLOOR	460 S.F.	-	460 S.F.
UNIT TOTAL :	1,417 S.F.	442 S.F.	1,859 S.F.
NOTES: UNFINISHED INCLUDES GARAGE & MECH S.F. IS APPROX. & SUBJECT TO CHANGE			

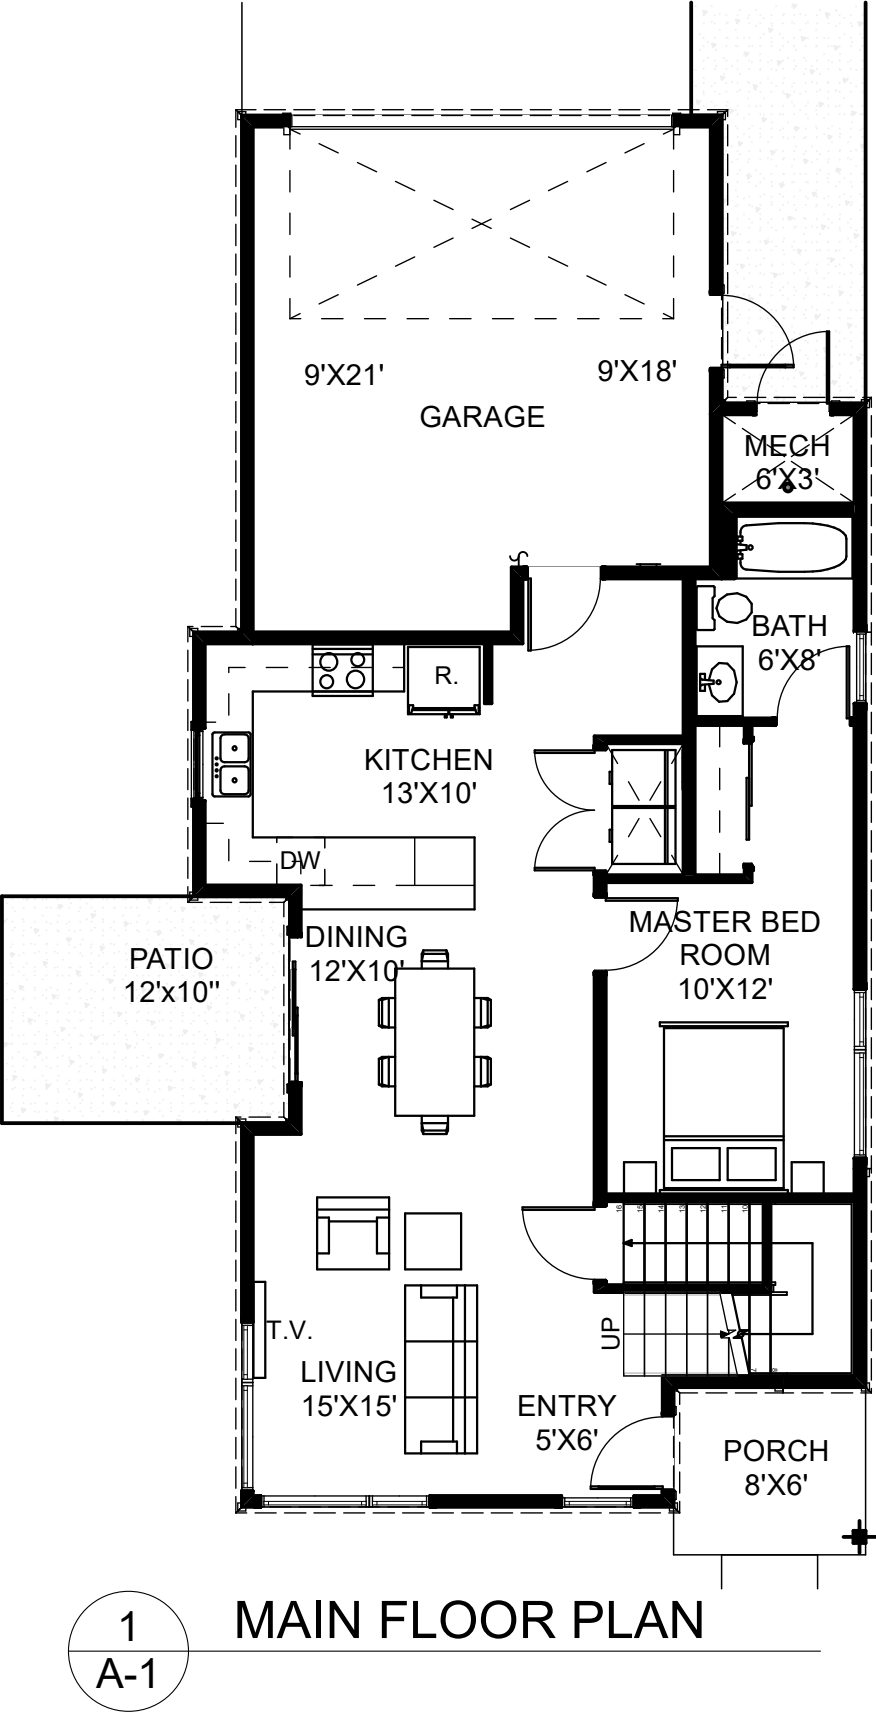

BUILDING: 5, 7

NOTES:
TYPICAL FLOOR PLAN FOR
PRESENTATION PUPOSES ONLY. FLOOR
PLANS, SQUAREFOOTAGE, KITCHEN
AND BATH LAYOUTS AND WINDOWS ARE
SUBJECT TO CHANGE. SQUARE
FOOTAGE IS APPROXIMATE AND
SUBJECT TO CHANGE



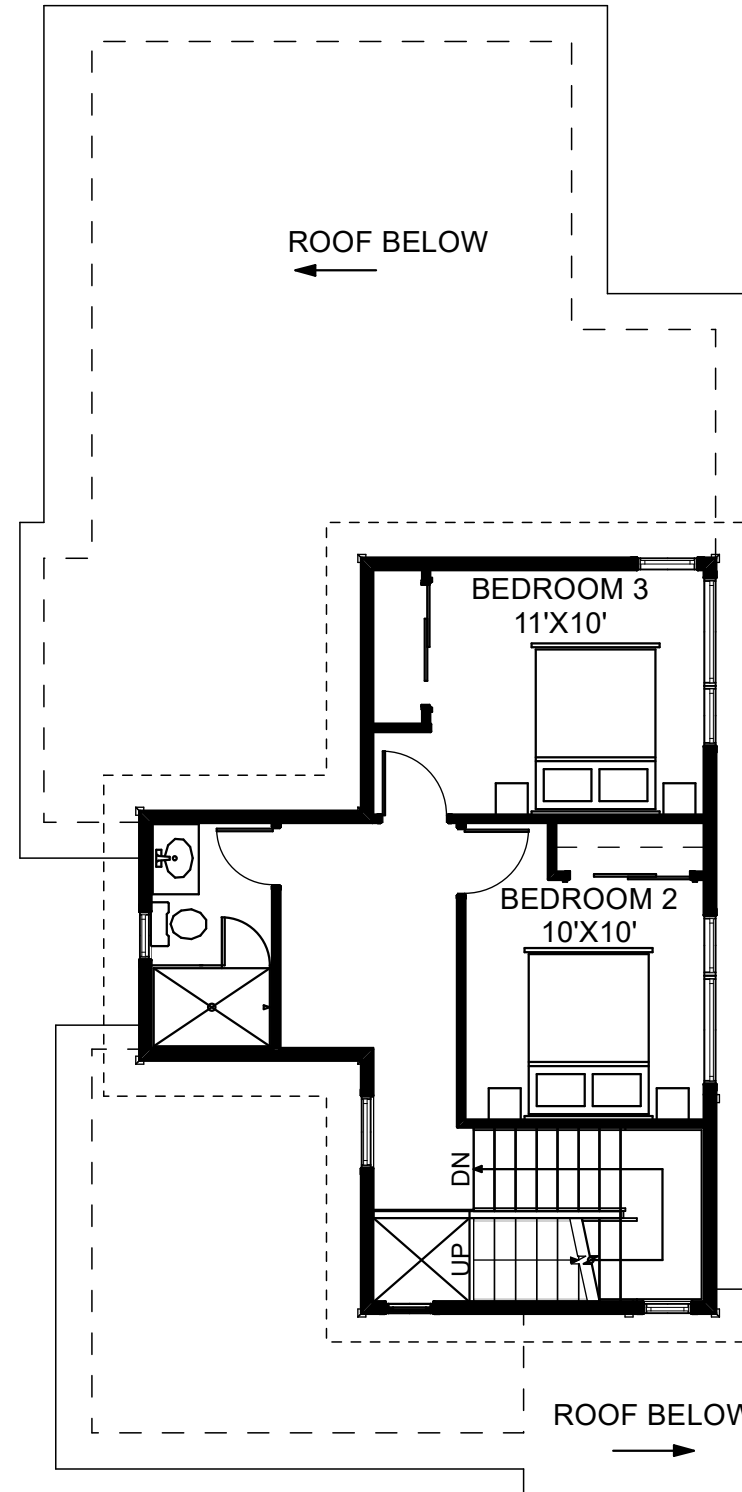


1
A-2

UPPER FLOOR PLAN

BUILDING: 5, 7

NOTES:
TYPICAL FLOOR PLAN FOR
PRESENTATION PUPOSES ONLY. FLOOR
PLANS, SQUAREFOOTAGE, KITCHEN
AND BATH LAYOUTS AND WINDOWS ARE
SUBJECT TO CHANGE. SQUARE
FOOTAGE IS APPROXIMATE AND
SUBJECT TO CHANGE

 

UPPER
FLOOR
PLAN

JOB: 1725
DR BY: AT
DATE: 9/24/2019

A-2



ARAPAHOE
ARCHITECTS, P.C.
P.O. BOX 4780
BROOKRIDGE, CO 80424
(303) 453-8474
fax: 453-8475

© COPYRIGHT
REUSE OR REPRODUCTION
OF THIS DOCUMENT IS NOT
PERMITTED WITHOUT
WRITTEN PERMISSION OF
ARAPAHOE ARCHITECTS, P.C.

SMITH RANCH- PHASE III

SINGLE FAMILY C
SILVERTHORNE, COLORADO